


NOTE:
Minimum length of fullheight curb between adjacent driveways is (3').

C-1 COLLECTOR STREET (OTHER THAN MIDSECTION LINE)

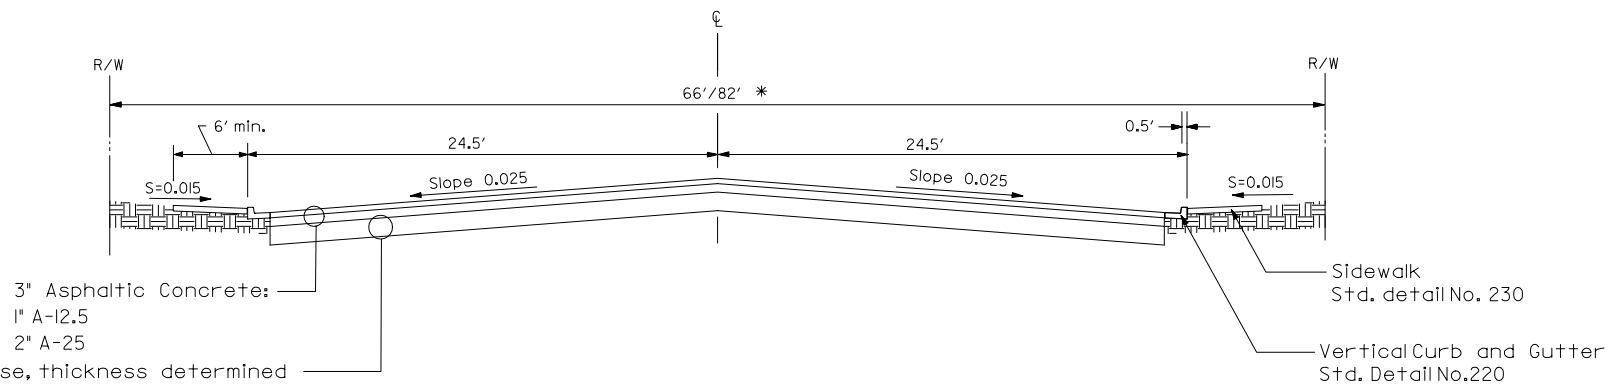

C-2 MID-SECTION LINE COLLECTOR STREET & INDUSTRIAL STREET

See Standard Detail T-314 for typical intersection with collector and arterial street.

* At Arterial/midsection Collector Intersection
(±250') Before curb Return

APPROVED: _____
CITY ENGINEER DATE

ORIGINAL SIGNATURE ON FILE
AT THE CITY OF TEMPE



CITY OF TEMPE
PUBLIC WORKS DEPARTMENT

COLLECTOR STREET CROSS-SECTIONS. (C-1, C-2)

DETAIL T-312
REVISED 2000